


PLANS NOT TO SCALE (NTS)

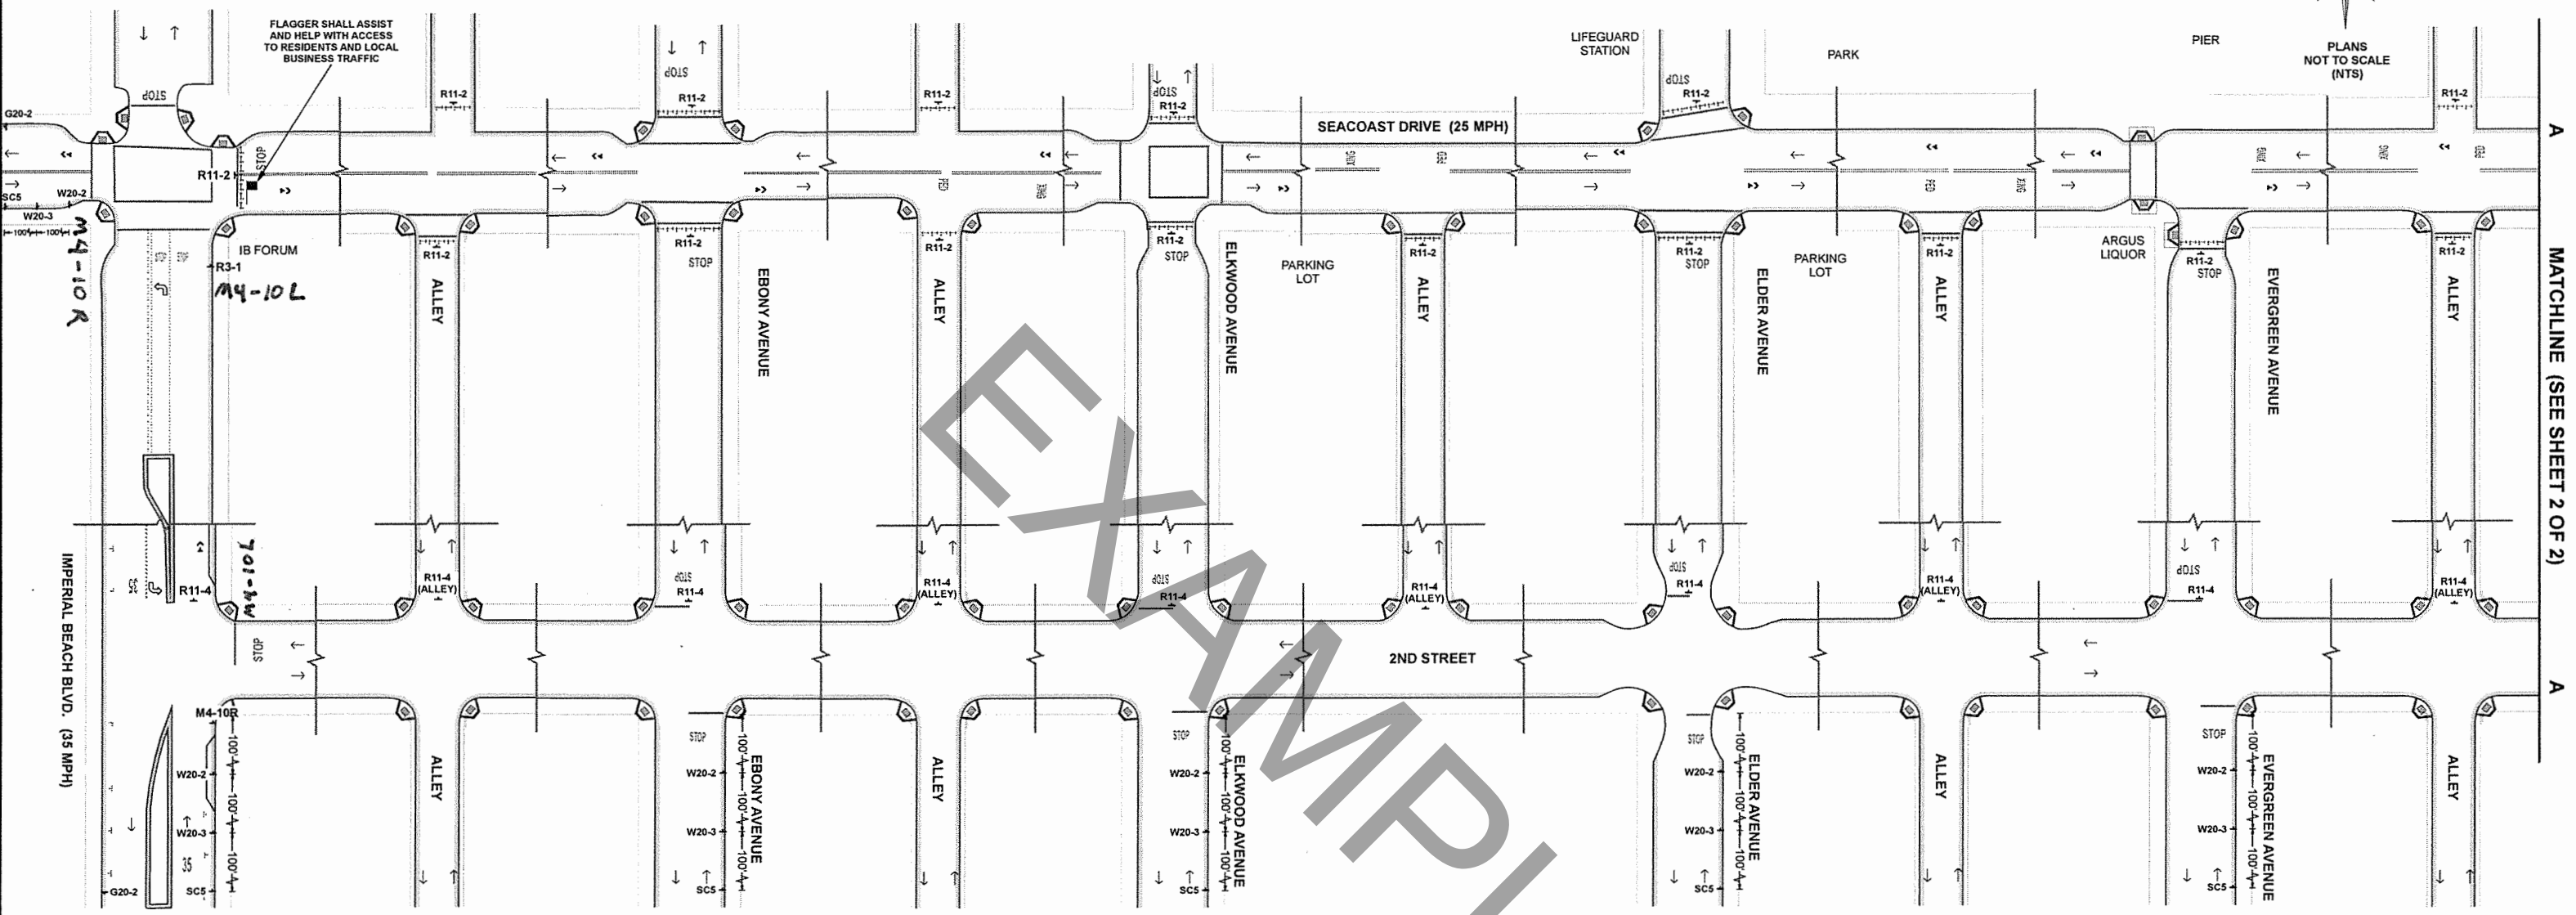

LEGEND										
SC5	W20-3	W20-2	R11-2	R11-4	R11-4 (ALLEY)	R3-1	R3-2	M4-R	M4-L	
13	13	13	29	12	8	1	1	4	4	

REVISED

CONTRACTOR: CITY OF IMPERIAL BEACH

CONTACT: MARCO CORTEZ (CITY OF IMPERIAL BEACH)
619-743-0700

PROJECT: SEACOAST DRIVE BETWEEN IMPERIAL BEACH BLVD. AND PALM AVE.


DRAFTED BY: MIGUEL A. BRICIO

ACME SAFETY & SUPPLY CORP.
1616 WEST AVE
NATIONAL CITY, CA 91950
619-299-5100


TRAFFIC CONTROL PLAN

TEMPORARY COMPLETE ROAD CLOSURE OF SEACOAST DRIVE BETWEEN IMPERIAL BEACH BLVD AND PALM AVENUE

SHEET 1 OF 2

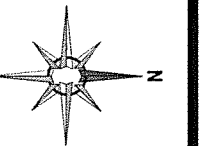

PLANS NOT TO SCALE (NTS)

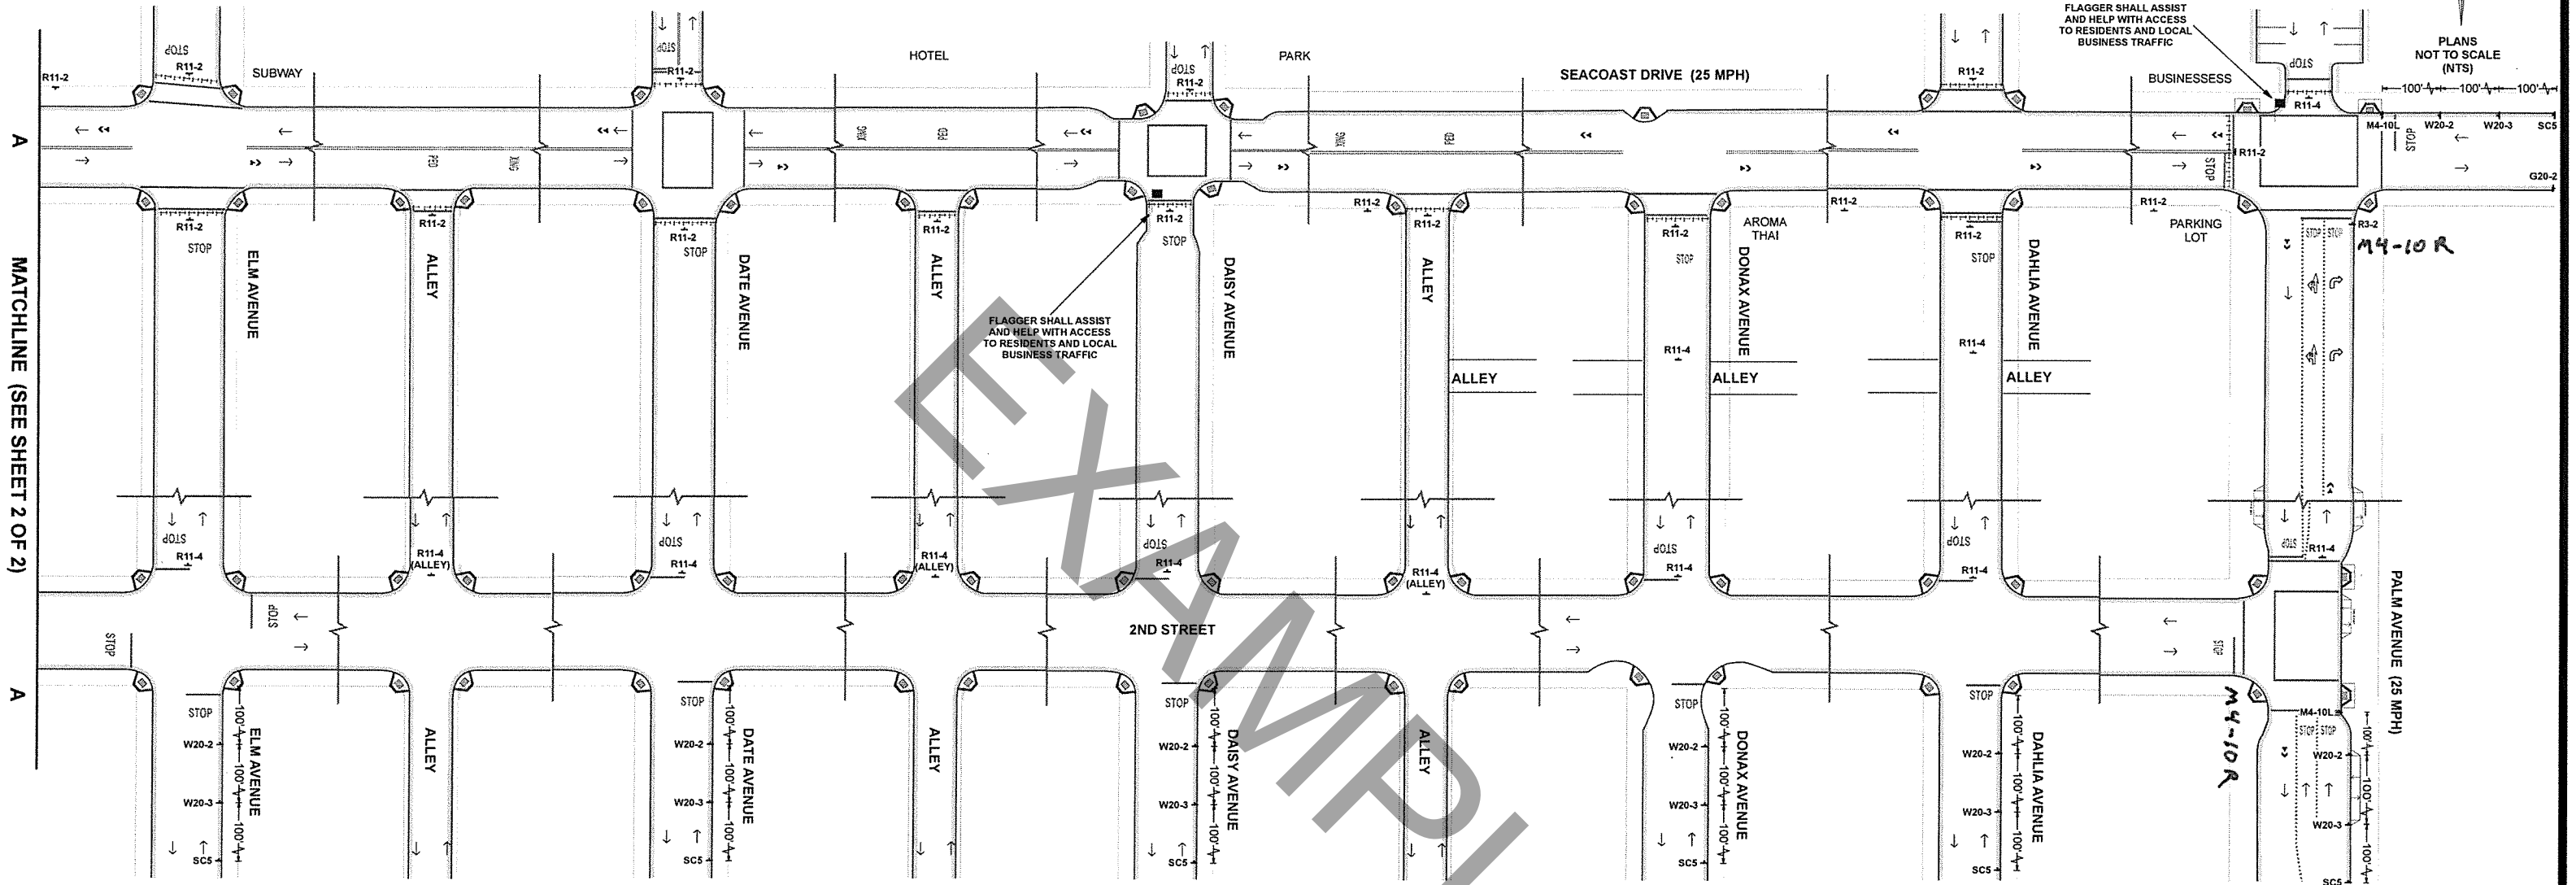

LEGEND					
SC5	W20-3	W20-2	R11-2	R11-4	R11-4 (ALLEY)

REVISED

TRAFFIC CONTROL PLAN

TEMPORARY COMPLETE ROAD CLOSURE OF SEACOAST DRIVE BETWEEN IMPERIAL BEACH BLVD AND PALM AVENUE

CONTRACTOR: CITY OF IMPERIAL BEACH

CONTACT: MARCO CORTEZ (CITY OF IMPERIAL BEACH)
619-743-0700

PROJECT: SEACOAST DRIVE BETWEEN IMPERIAL BEACH BLVD. AND PALM AVE.

DRAFTED BY: MIGUEL A. BRICIO

ACME SAFETY & SUPPLY CORP.
1616 WEST AVE
NATIONAL CITY, CA 91950
619-299-5100

